

Produkt:

Vedatop SU Safety
 Vedatop Duo


Detail:

BMI Thermazone PIR Alu auf Stahlbeton
 Attikaanschluss <50cm

Zeichnungsnummer:

B-PUAL-BE-ANS-0003V03



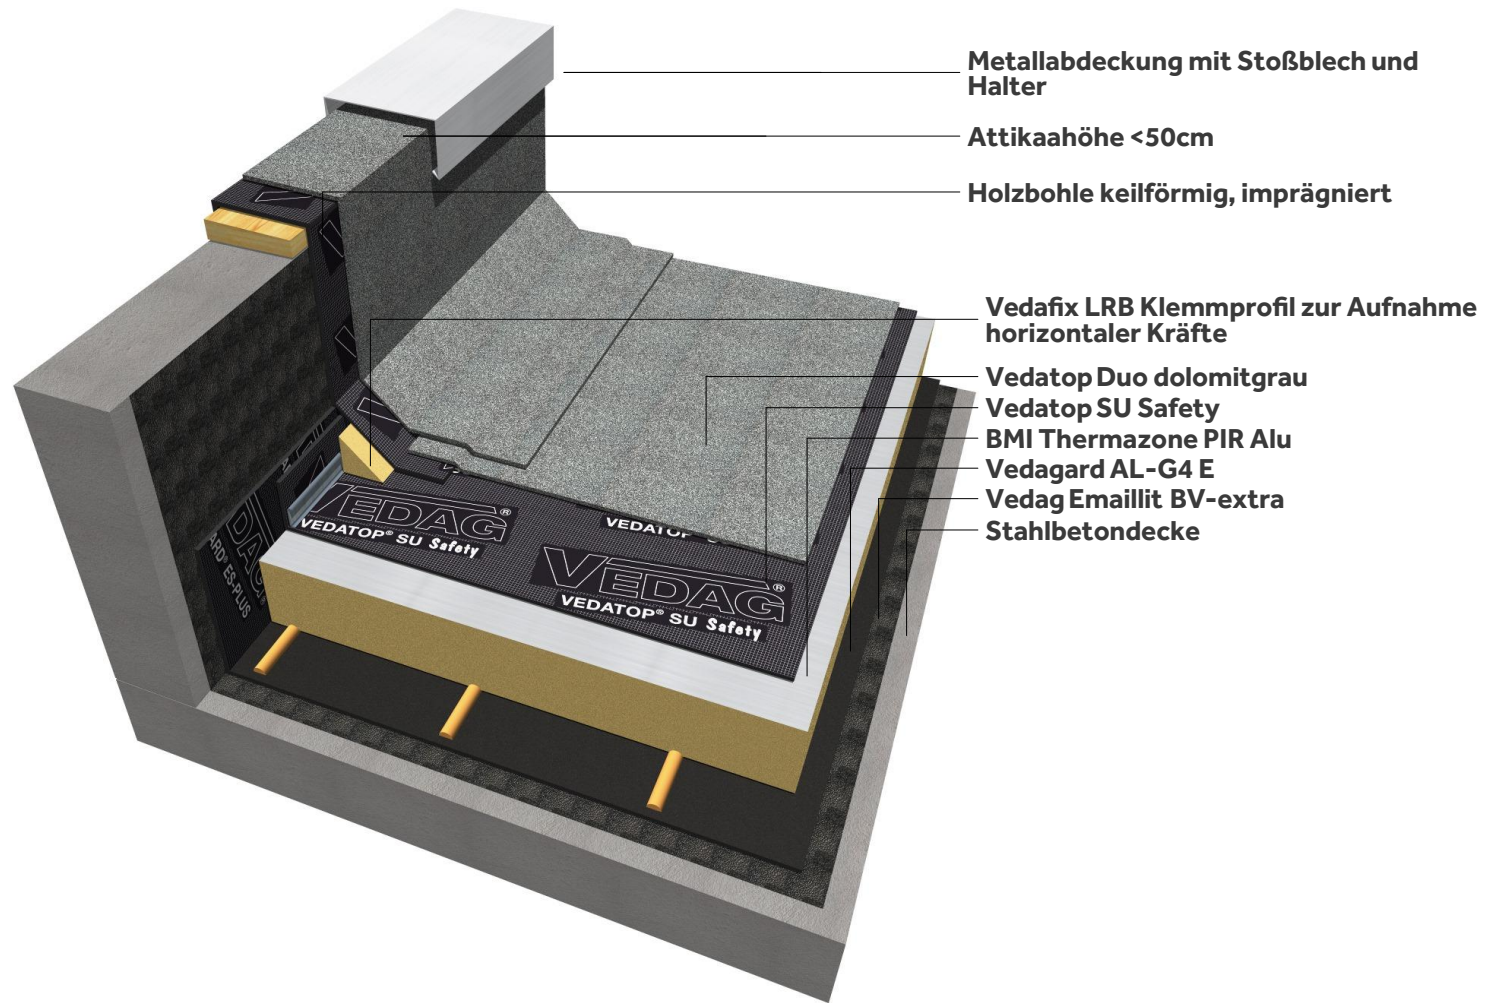

Produkt:
 Vedatop SU Safety
 Vedatop Duo

Detail:
 BMI Thermazone PIR Alu auf Stahlbeton
 Attikaanschluss <50cm

Zeichnungsnummer:
 B-PUAL-BE-ANS-1003V03



29.08.2019