

Produkt:
 Vedatop SU Safety
 Vedatop Duo


Detail:
 BMI Thermazone PIR Alu auf Stahlbeton
 Lichtkuppelanschluss

Zeichnungsnummer:
 B-PUAL-BE-ANS-0009V03



30.08.2019

Vedafix WA Klemmprofil
Vedatop Duo dolomitgrau
Vedatop SU Safety
BMI Thermazone PIR Alu
Vedagard AL-G4 E
Vedag Emaillit BV-extra
Stahlbetondecke

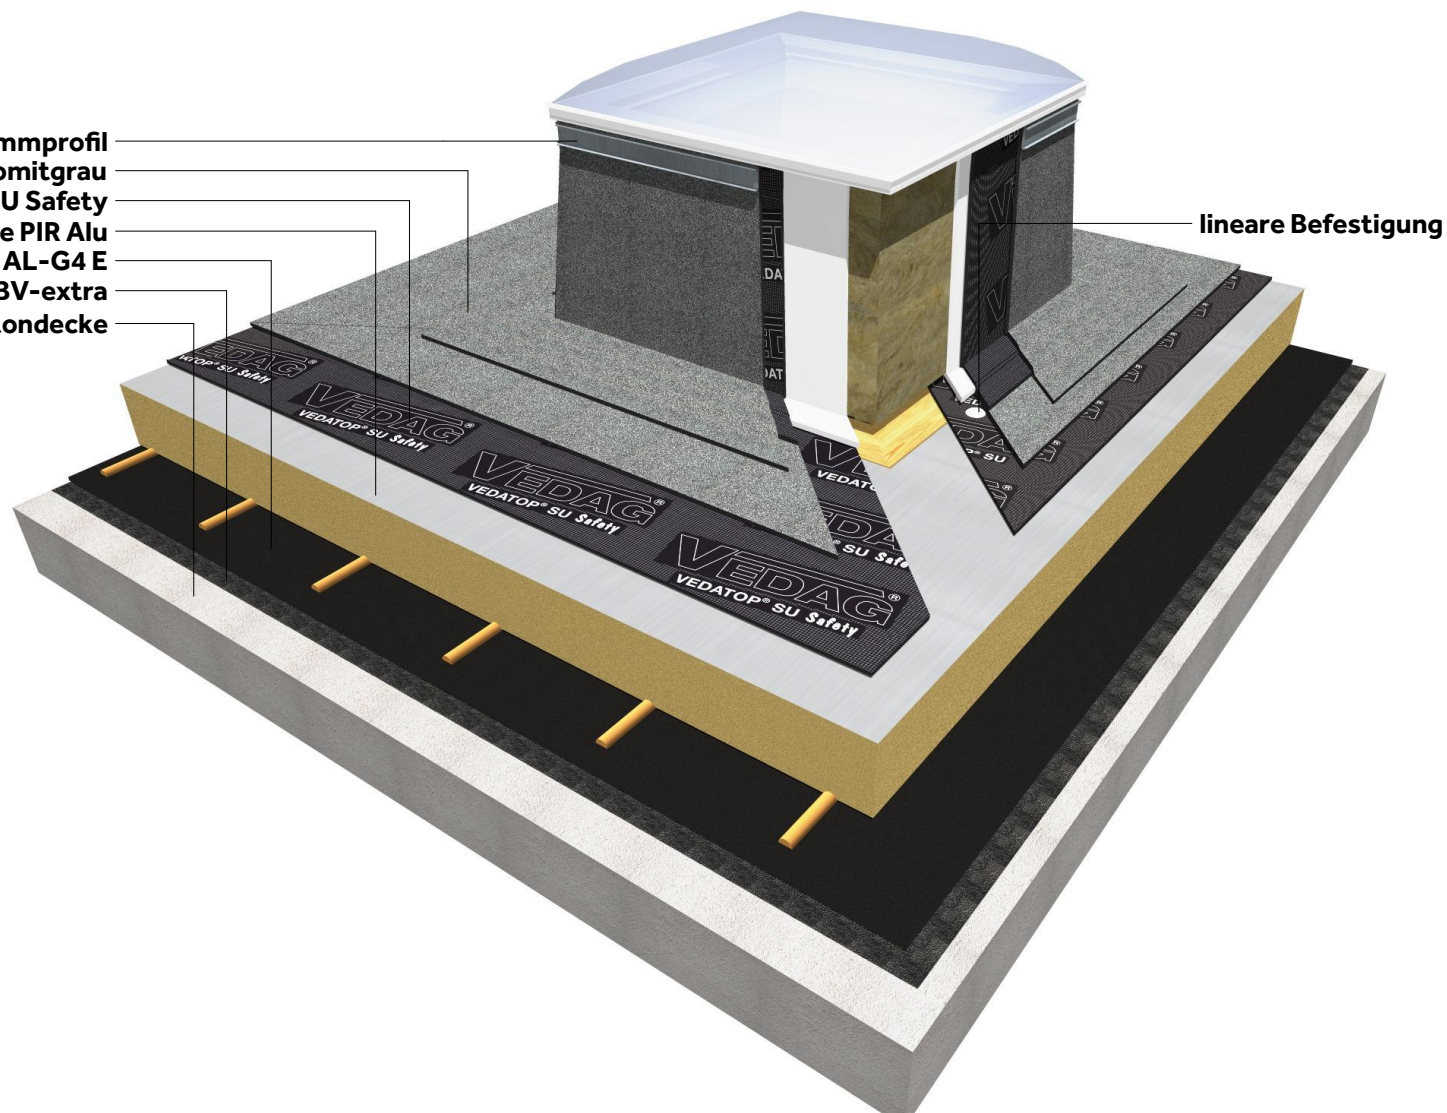

Produkt:
Vedatop SU Safety
Vedatop Duo

Detail:
BMI Thermazone PIR Alu auf Stahlbeton
Lichtkuppelanschluss

Zeichnungsnummer:
B-PUAL-BE-ANS-1009V03



30.08.2019